

TERRITORY OF HAWAII.

COURT OF LAND REGISTRATION.

Map and description with amended petition No. 32, Trustees
under the will of S.C. Allen, filed May 1, 1905

Land of Kaloaloa, a "ele of the ili of Niau, Kalihi, Oahu, being
Grant 3403 to Antone Rosa, excepting certain included land described
below, and a portion of Ap. I of L.C.A. 1049 to Keawepoepoe.

Beginning at a large rock on the south edge of the main Kalihi stream,
at the mouth of a small gulch just below a large bathing pool, this rock
being located by the following true azimuths and distances:

to Kamanaiki Triangulation Station.	$46^{\circ} 5' 30''$	5076 feet.
" Spire of R.C. Church.	$73^{\circ} 15'$	2562 "
" Rock marked Δ on N. edge stream at old road crossing.	162	"
" " " + " 5.	$80^{\circ} 00'$	88 "
" Survey Station marked with cast-iron pipe.	$10^{\circ} 03'$	745 "

the boundary runs thence by true azimuths as follows:

1. $345^{\circ} 00'$, 258 ft., along bottom of small gulch joining Kawaaloa.
2. $293^{\circ} 00'$, 120 ", " " " "
3. $308^{\circ} 40'$, 395 ", " " " "
4. $319^{\circ} 30'$, 105 ", " " " "
5. $335^{\circ} 00'$, 423 ", " " " "
6. $309^{\circ} 50'$, 340 ", " " " "
7. $338^{\circ} 00'$, 240 ", " " " "
8. $346^{\circ} 15'$, 260 ", " " " "
9. $332^{\circ} 00'$, 365 ", to top of Kamanaiki ridge.
10. $102^{\circ} 30'$, 195 ", along " " " "
11. Southwesterly along the top of the Kamanaiki ridge to the boundary of
Ouaua, the direct bearing and distance being $62^{\circ} 55'$,
892 feet.
12. $159^{\circ} 09'$, 1783 feet, along Ouaua to boundary of Apana I of L.C.A.
1049 to Keawepoepoe.
13. $171^{\circ} 05'$, 265 ", " Apana I of L.C.A. 1049.
14. $167^{\circ} 20'$, 376 ", " same to a point on the south side of
the Kalihi stream bearing by true azimuth
 $267^{\circ} 30'$, and distant 114 feet from a rock
marked Δ at the northwest corner of Gr.
3403 to A. Rosa.
15. Northeasterly along the south side of the Kalihi stream to the
initial point, the direct bearing and distance
being $258^{\circ} 45'$, 433.5 feet.

Area, exclusive of Grant 28, No. 6, to the Board of Education, = 46.5 acres.

NOTES OF SURVEY of Grant 28, No. 6, to Board of Education, included
within Grant 3403 to Antone Rosa.

Beginning at a point 23 feet westerly of a large rock on the edge
of small gulch, said point being located by the following true azimuths
and distances:

to Survey station marked by cast-iron pipe.	$356^{\circ} 56'$,
" Rock at initial point of survey of Kaloaloa.	$235^{\circ} 2'$, 109 ft.
" " marked Δ on north edge of stream.	$180^{\circ} 50'$, 97 "
" " " + " south " " " "	$218^{\circ} 30'$, 127 "

the magnetic declination on Dec. 13th., 1904, being $9^{\circ} 35'$ East, the boundary
runs thence by true azimuths as follows:


1. $359^{\circ} 10'$, 220.4 ft., to point on edge of small gulch.
2. $78^{\circ} 00'$, 160.0 ",
3. $188^{\circ} 55'$, 145.5 ", to rock marked + on south side of road.
4. $226^{\circ} 20'$, 167.6 ", the initial point.

Area = 0.55 acres.

KEKUAPALAU

L.C.A. 6450, Ap. 9, to
Kaunuohua no W.L. Moehonua

S.W. Kamohoalii

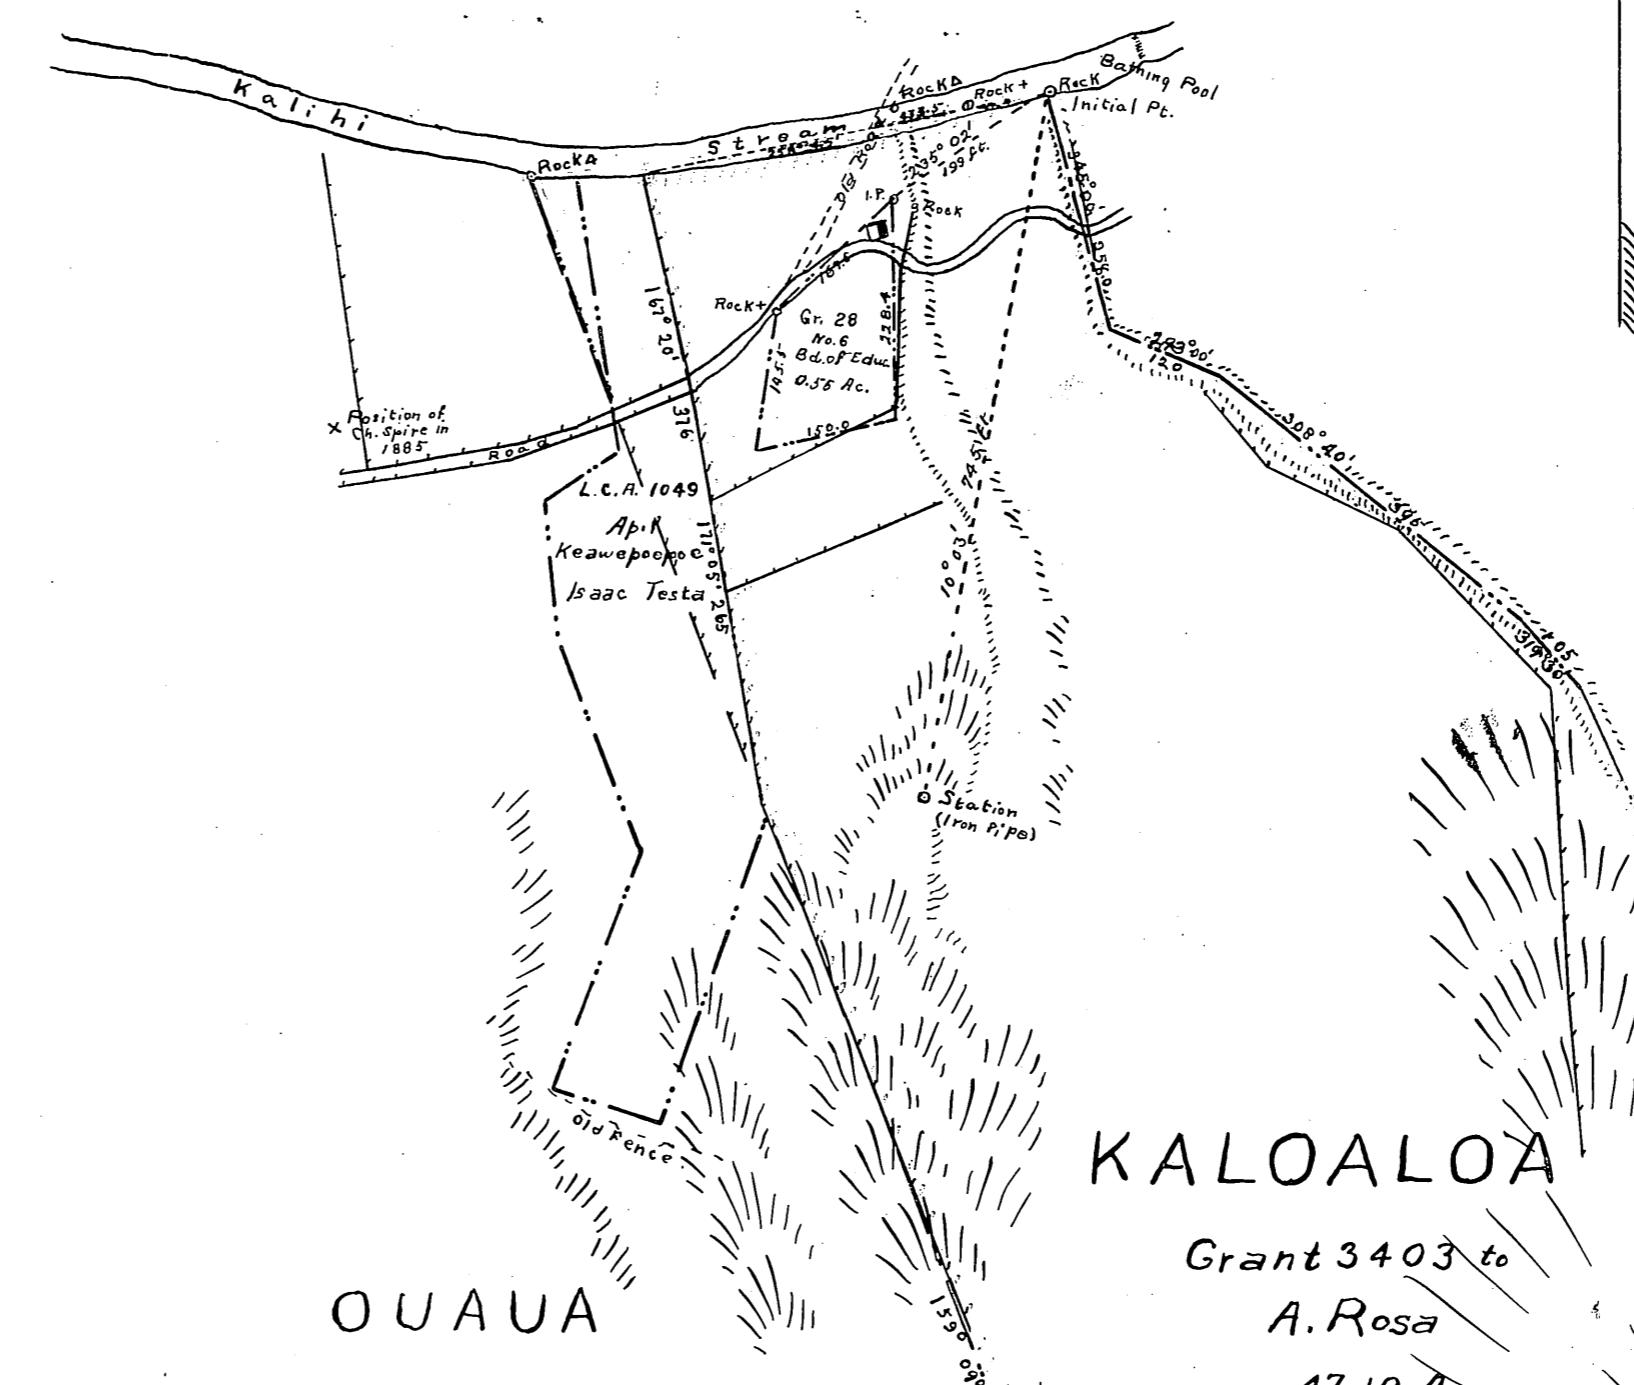

KAWAALOA


L.C.A. 803, Ap. 15, to
A. Adams.

Mrs L.K. Puahi

L.C.A. 6450, Ap. 8, to Kaunuohua
no W.L. Moehonua
Isaac Testa

KALOALOA

Grant 3403 to
A. Rosa
47.10 Acres.

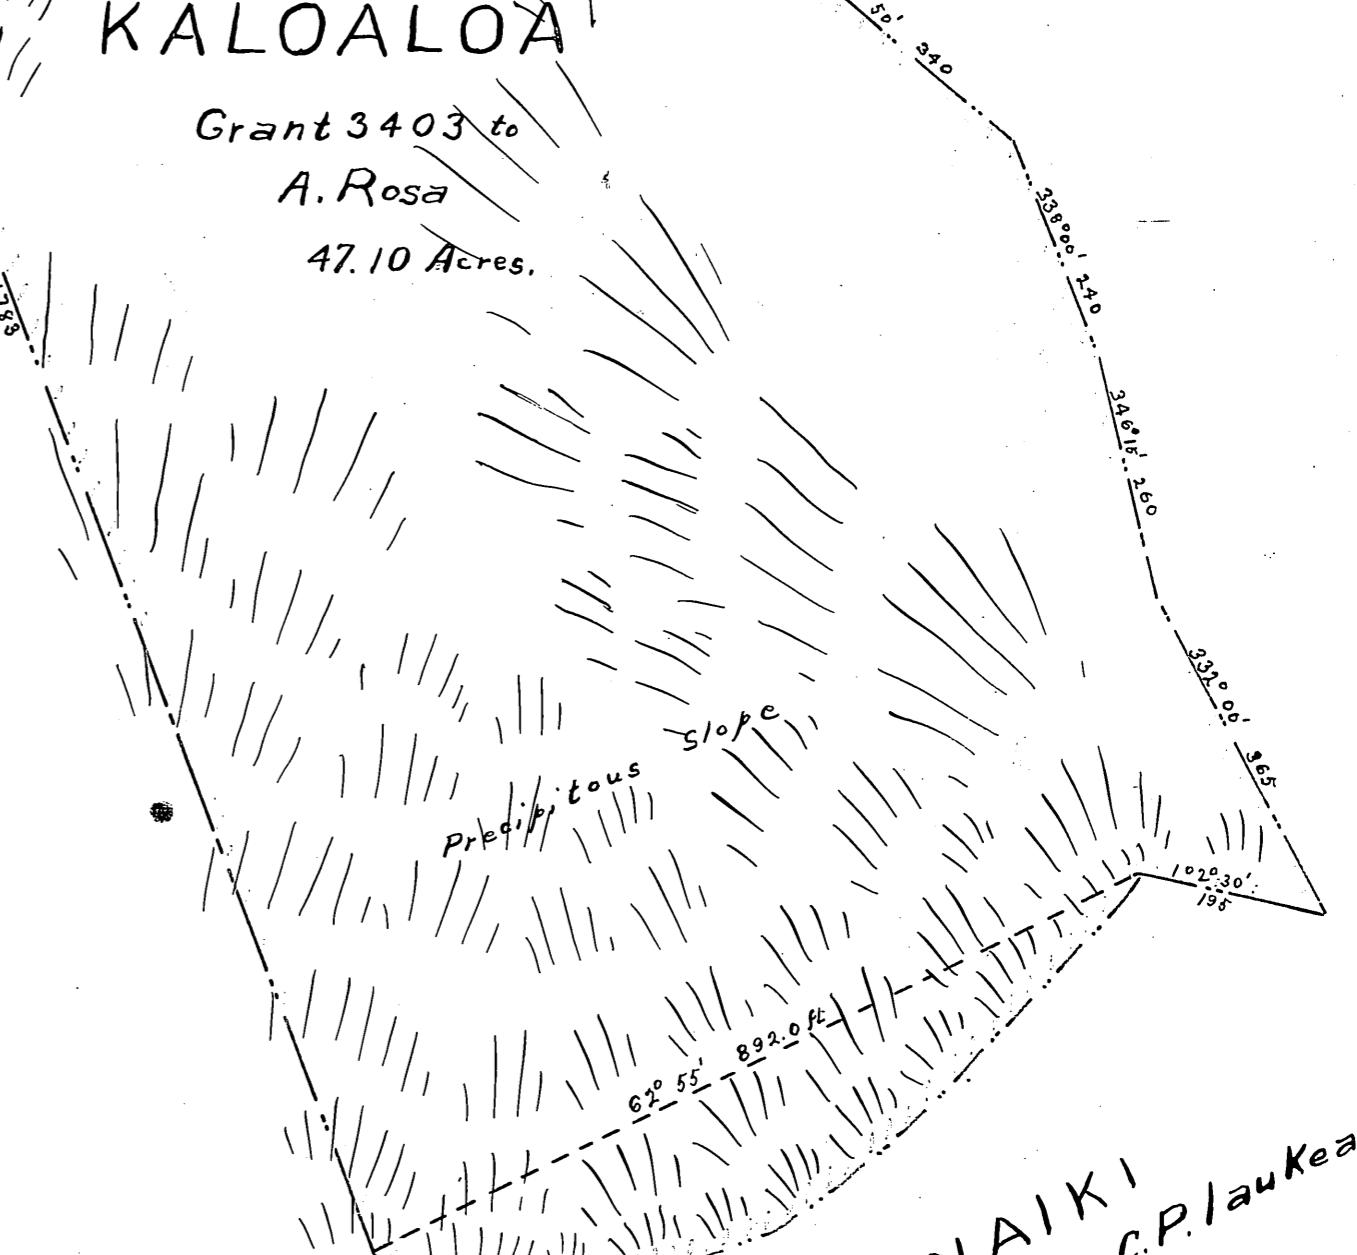

I hereby certify that the map and
description hereon are correct.
Arthur C. Alexander, Court Surveyor,
Honolulu, May 5, 1905.

KAMANA'IKI
Grant 3424 to C.P. Lauke'a, Tr.
Liliuokani

Arthur C. Alexander 32
Surveyor
Honolulu, April 19, 1905.